



**KALAMAZOO/BATTLE CREEK  
 INTERNATIONAL AIRPORT RUNWAY  
 BUILD ALTERNATIVE 1  
 17-35 - 1,000' EXTENSION  
 KALAMAZOO, MICHIGAN**

- LEGEND**
- RUNWAY PROTECTION ZONE
  - RUNWAY SAFETY AREA
  - + + + + + EXISTING RAILROAD
  - + + + + + PROPOSED RAILROAD
  - EXISTING AIRPORT PROPERTY LINE

- PROPOSED PAVEMENT
- PAVEMENT REMOVED

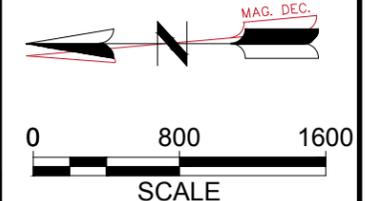


# Preferred Alternative

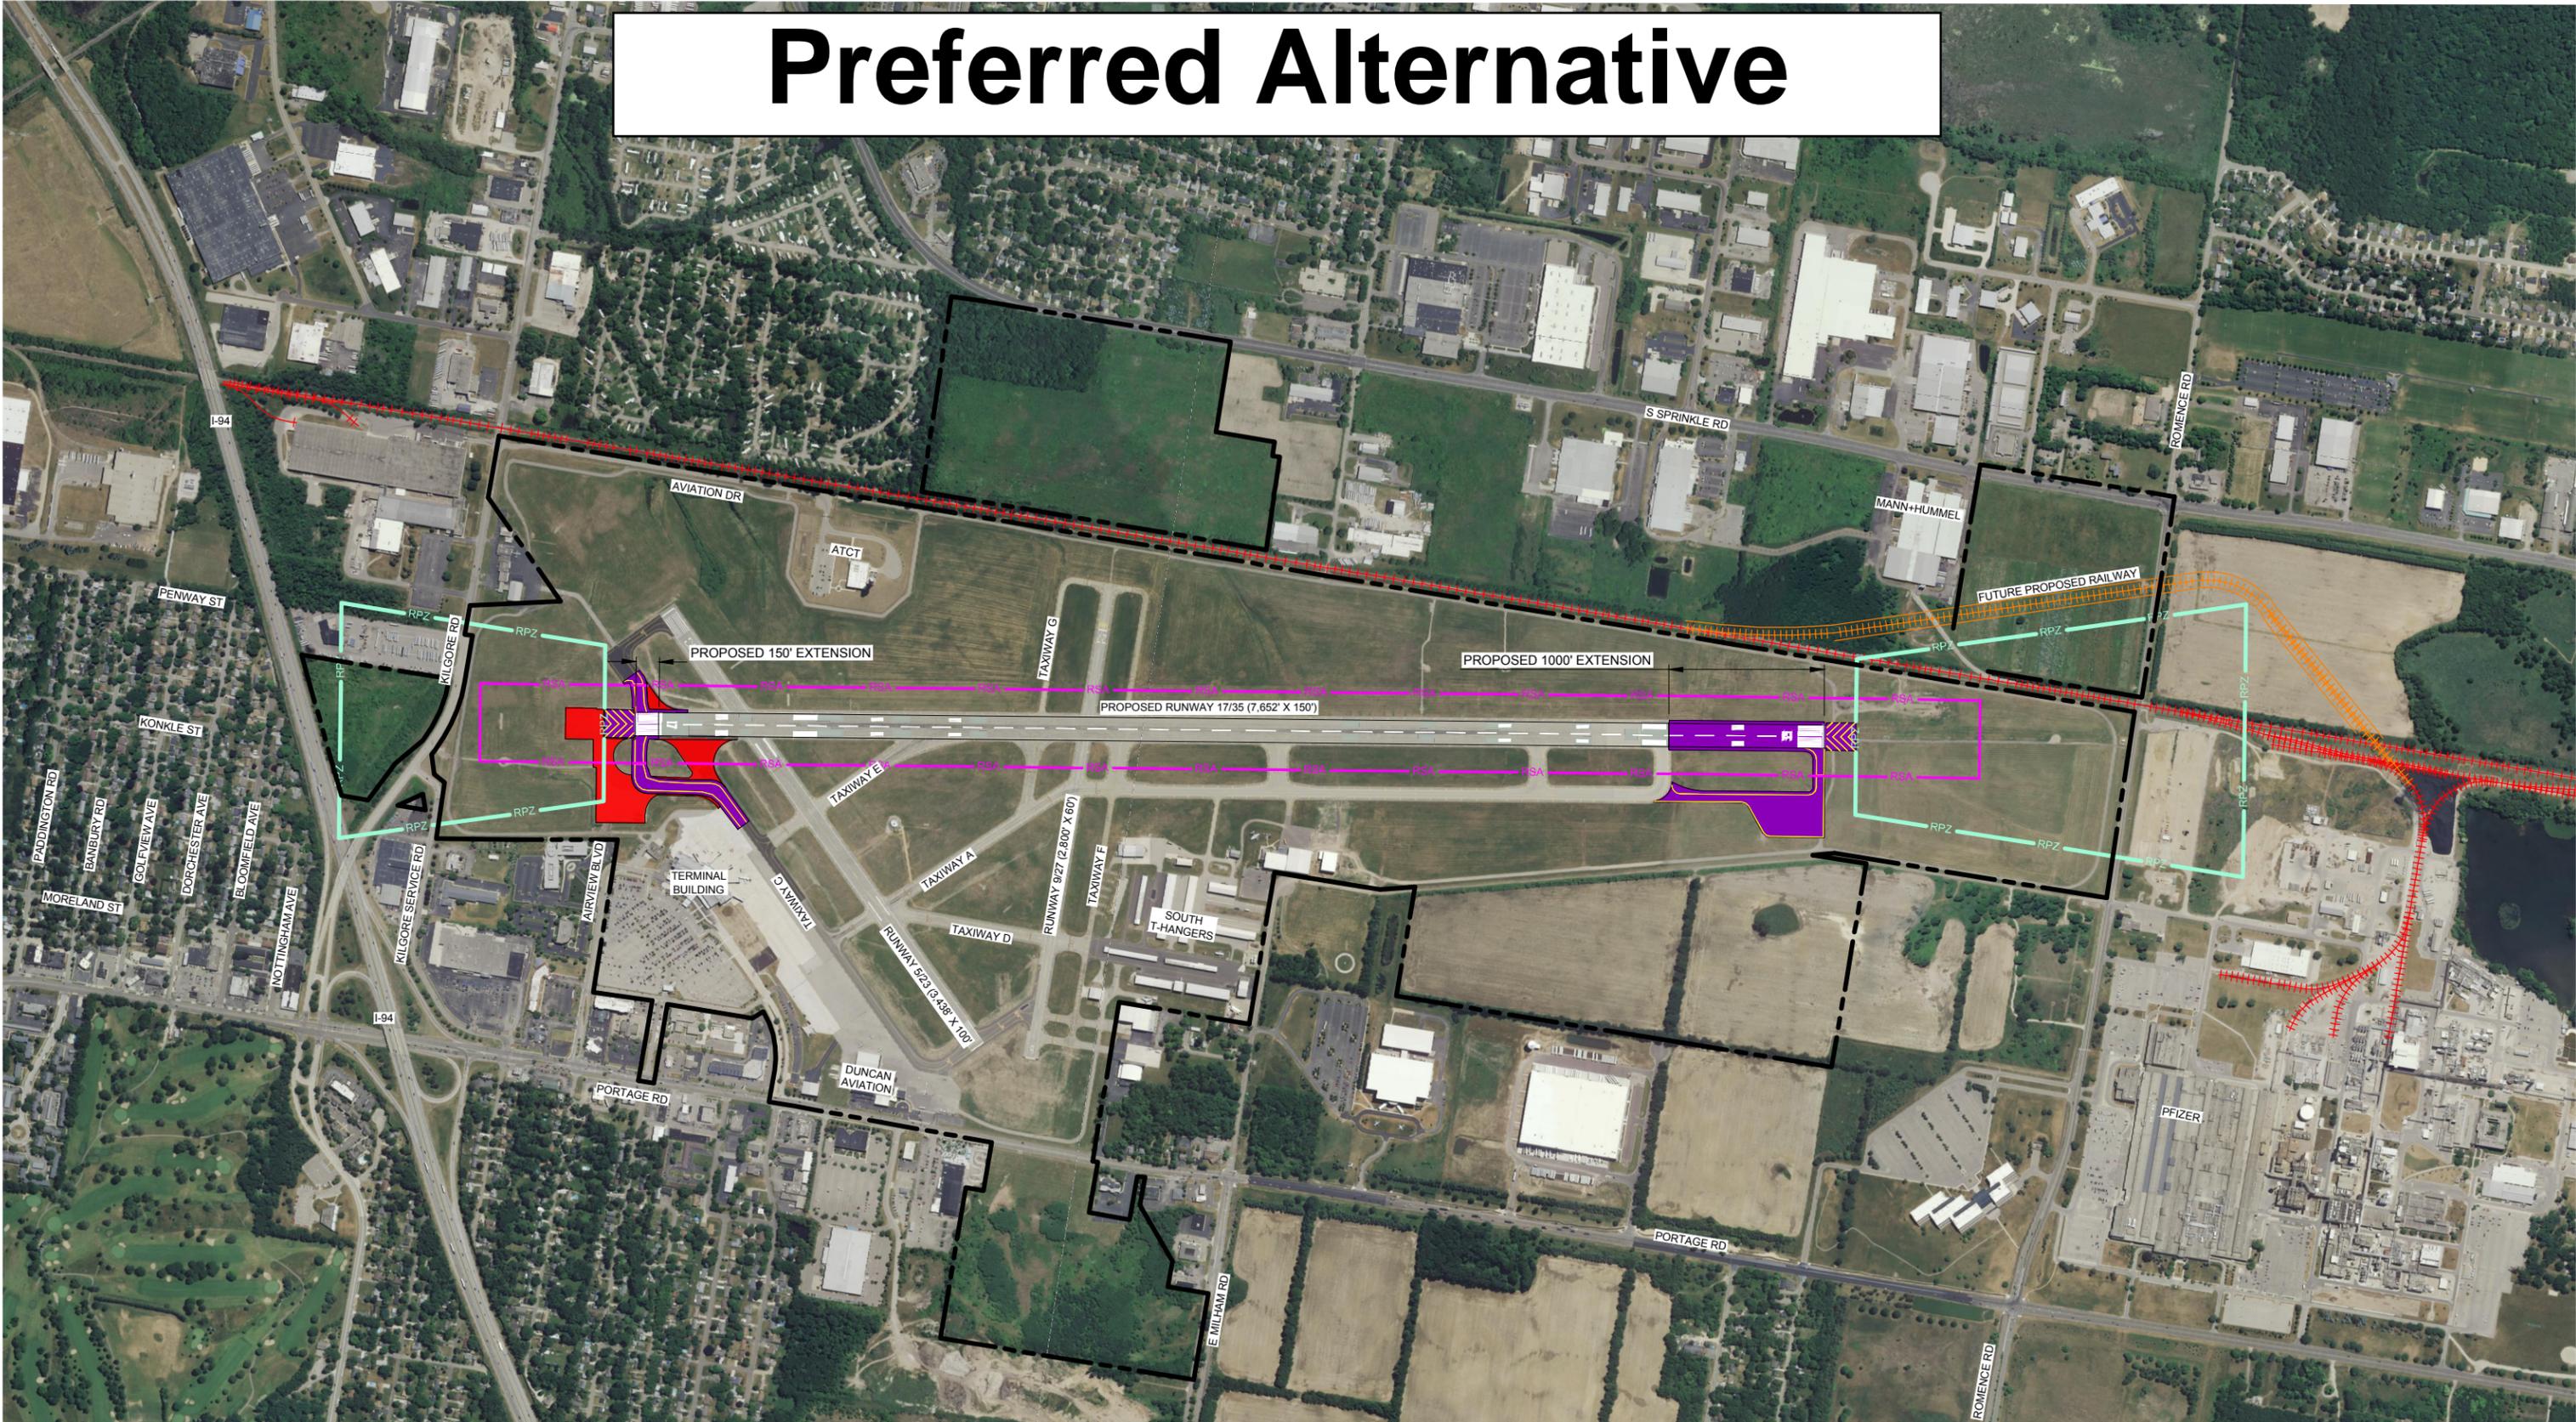


KALAMAZOO/BATTLE CREEK  
INTERNATIONAL AIRPORT RUNWAY  
BUILD ALTERNATIVE 2  
17-35 - 1,150' EXTENSION  
KALAMAZOO, MICHIGAN

- LEGEND**
- RUNWAY PROTECTION ZONE
  - RUNWAY SAFETY AREA
  - + + + + + EXISTING RAILROAD
  - + + + + + PROPOSED RAILROAD
  - EXISTING AIRPORT PROPERTY LINE

- PROPOSED PAVEMENT
- PAVEMENT REMOVED

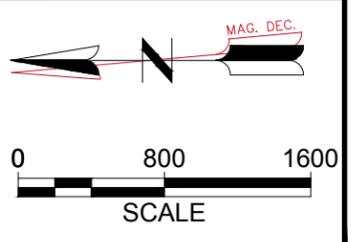


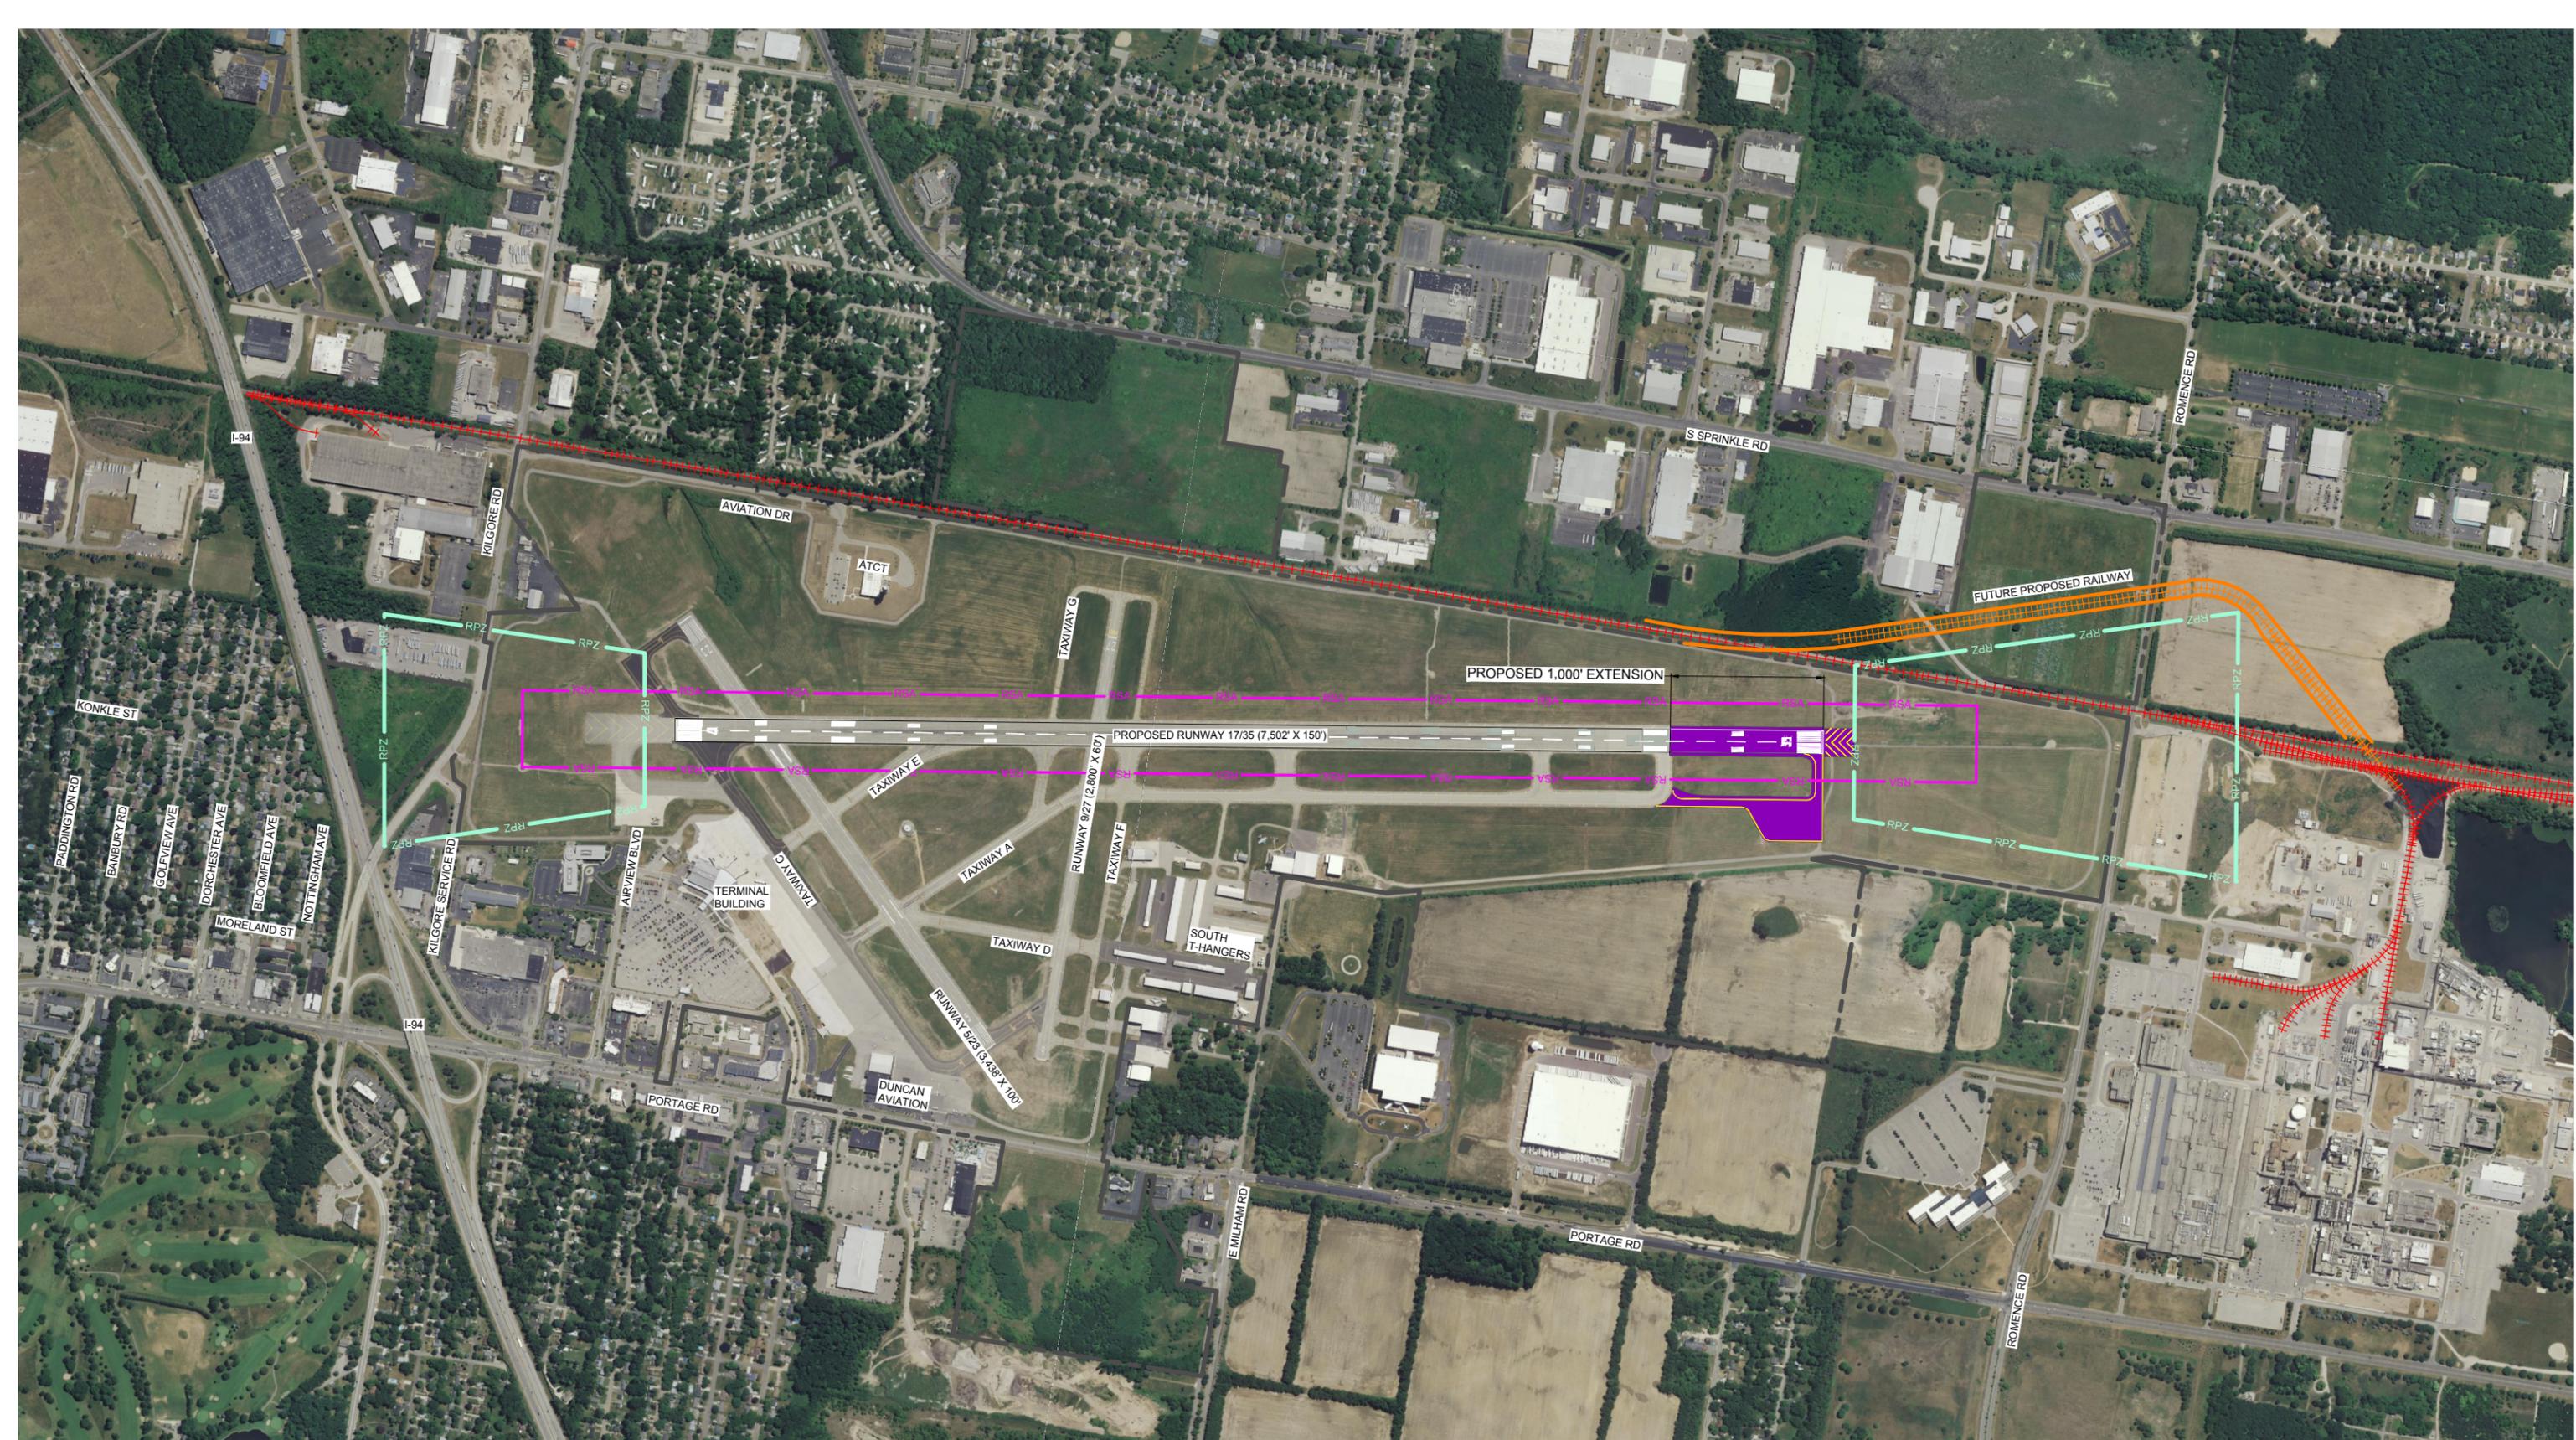


**KALAMAZOO/BATTLE CREEK  
INTERNATIONAL AIRPORT RUNWAY  
BUILD ALTERNATIVE 3  
17-35 - 1,000' EXTENSION**  
KALAMAZOO, MICHIGAN

- LEGEND**
- RUNWAY PROTECTION ZONE
  - RUNWAY SAFETY AREA
  - - - - - EXISTING RAILROAD
  - - - - - PROPOSED RAILROAD
  - - - - - EXISTING AIRPORT PROPERTY LINE

- PROPOSED PAVEMENT
- PAVEMENT REMOVED

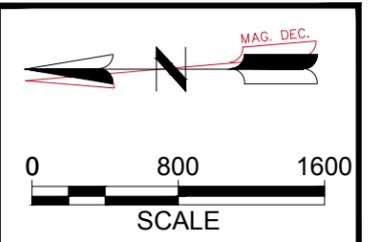

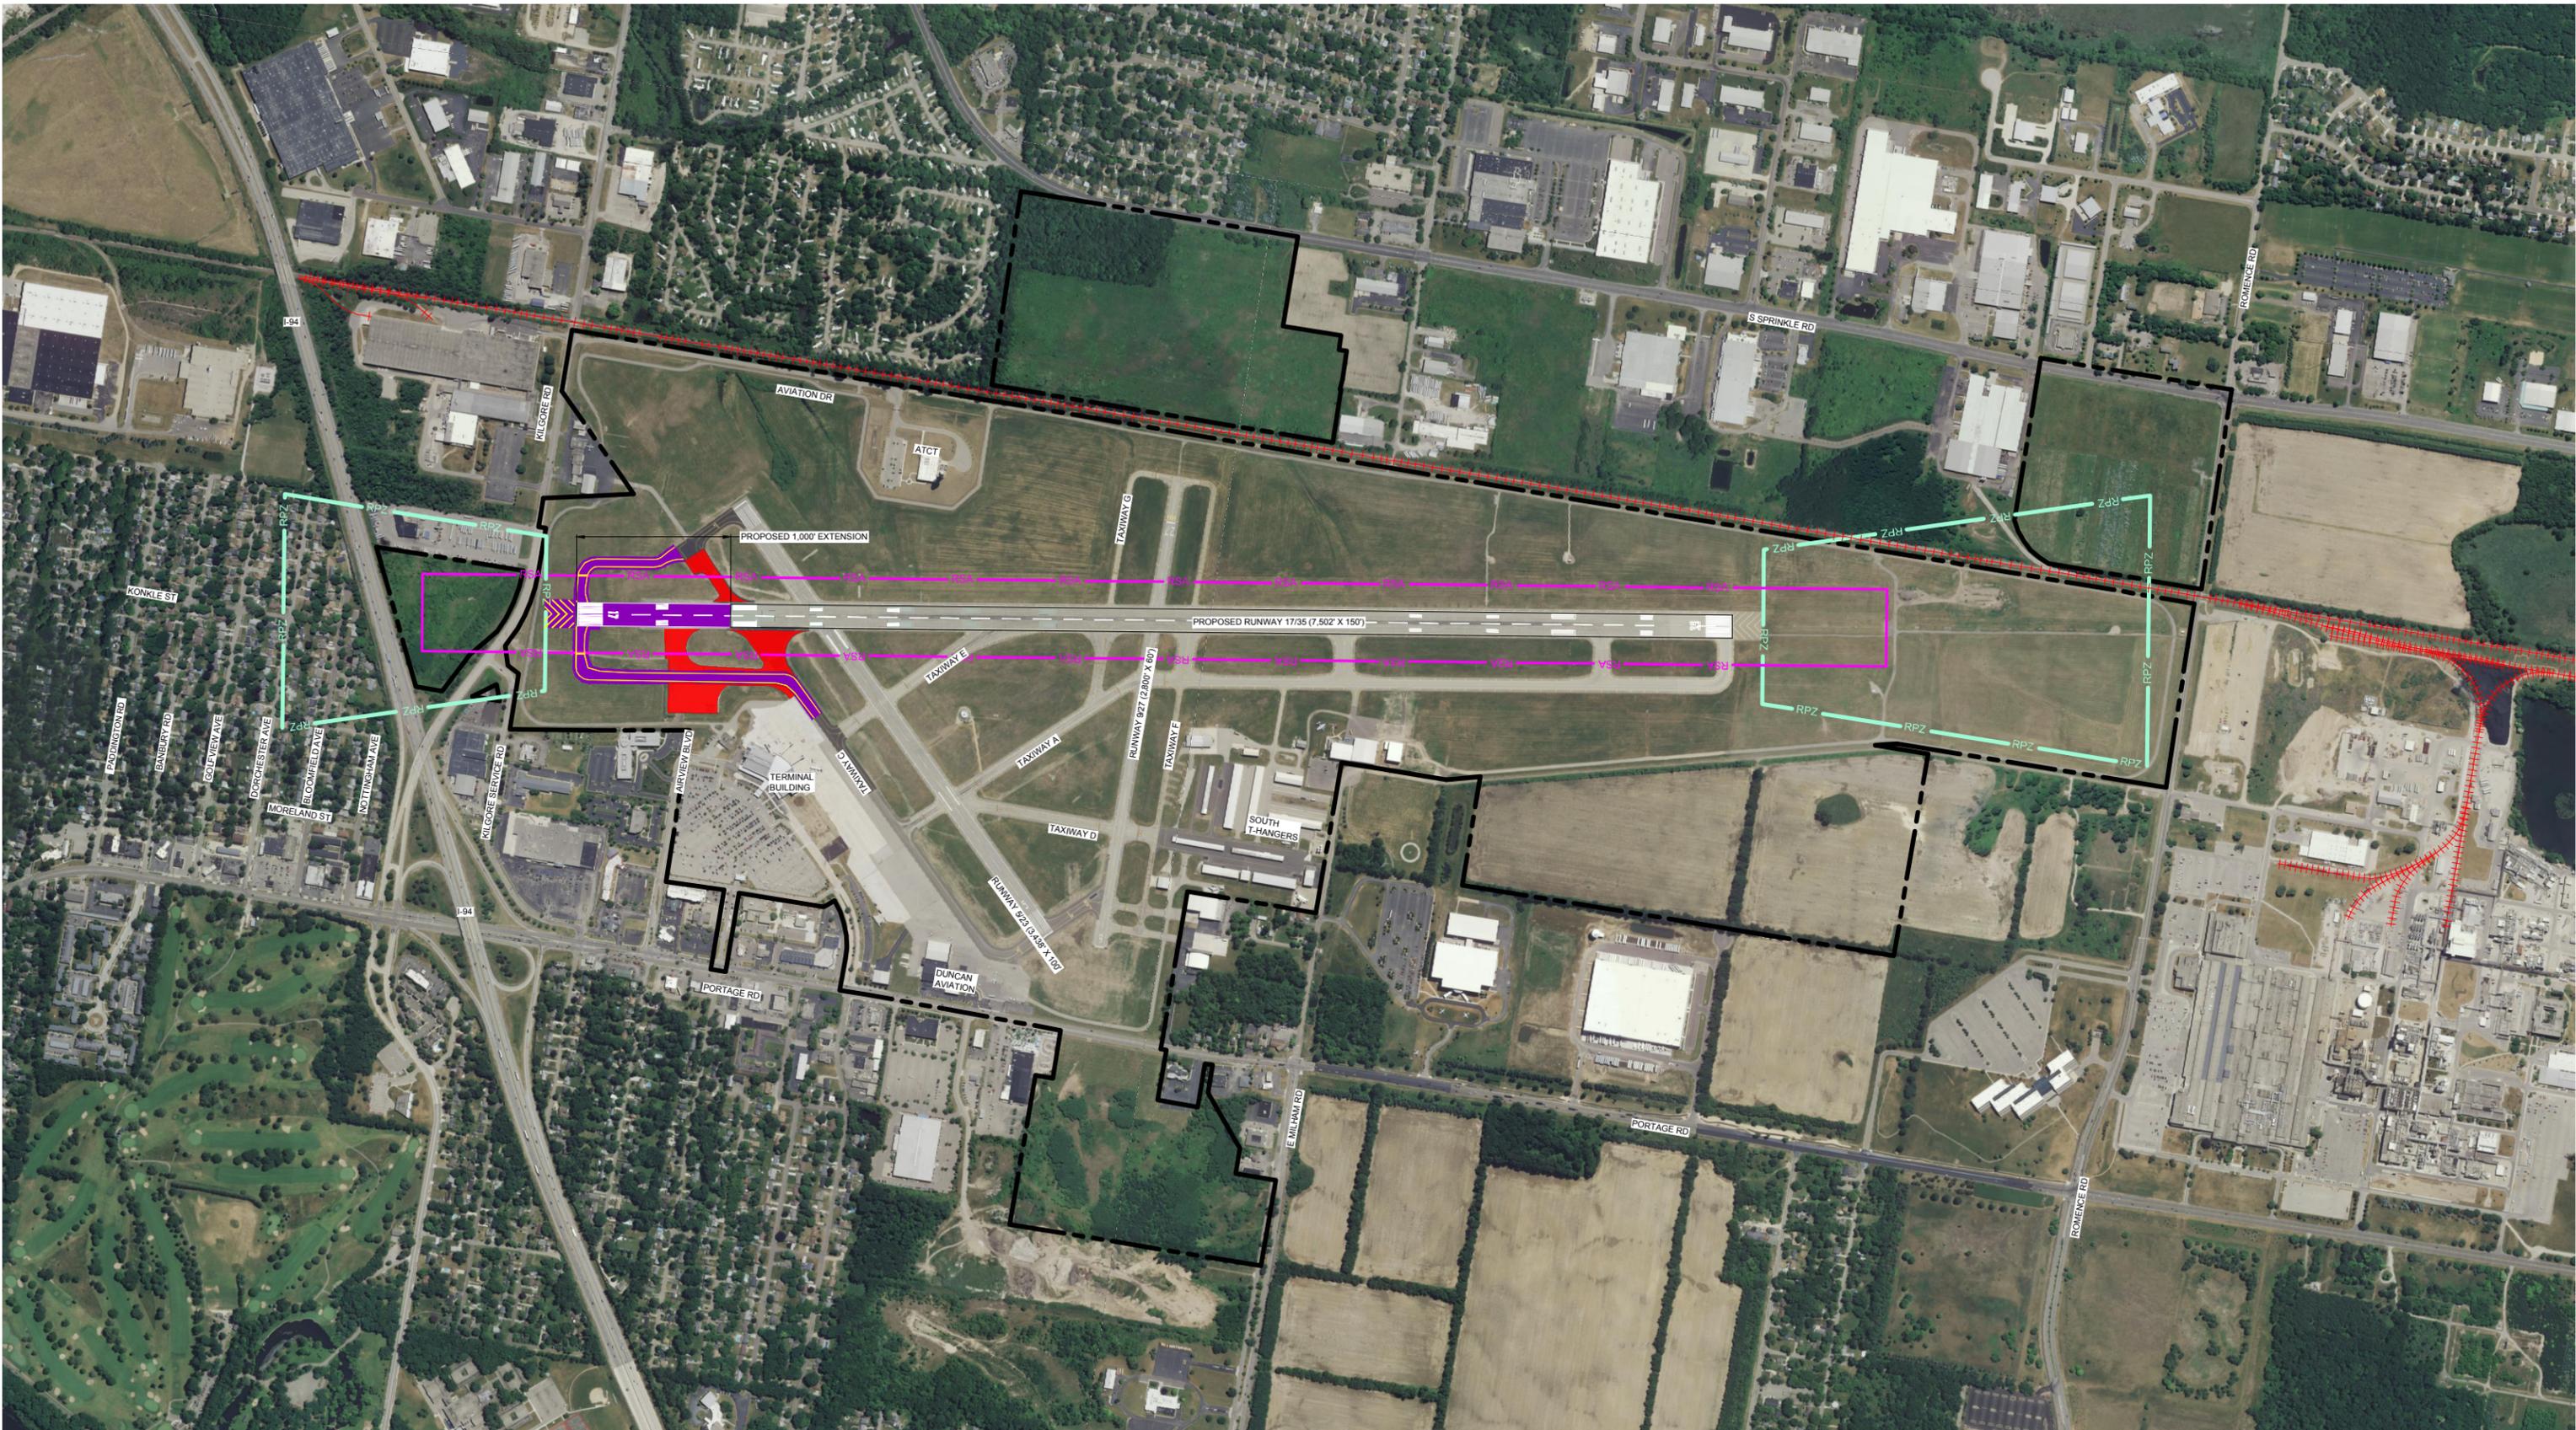

**KALAMAZOO/BATTLE CREEK  
INTERNATIONAL AIRPORT RUNWAY  
BUILD ALTERNATIVE 4  
17-35 - 1,000' EXTENSION  
KALAMAZOO, MICHIGAN**

LEGEND	
	RUNWAY PROTECTION ZONE
	RUNWAY SAFETY AREA
	EXISTING RAILROAD
	PROPOSED RAILROAD
	EXISTING AIRPORT PROPERTY LINE

	PROPOSED PAVEMENT
	PAVEMENT REMOVED

